

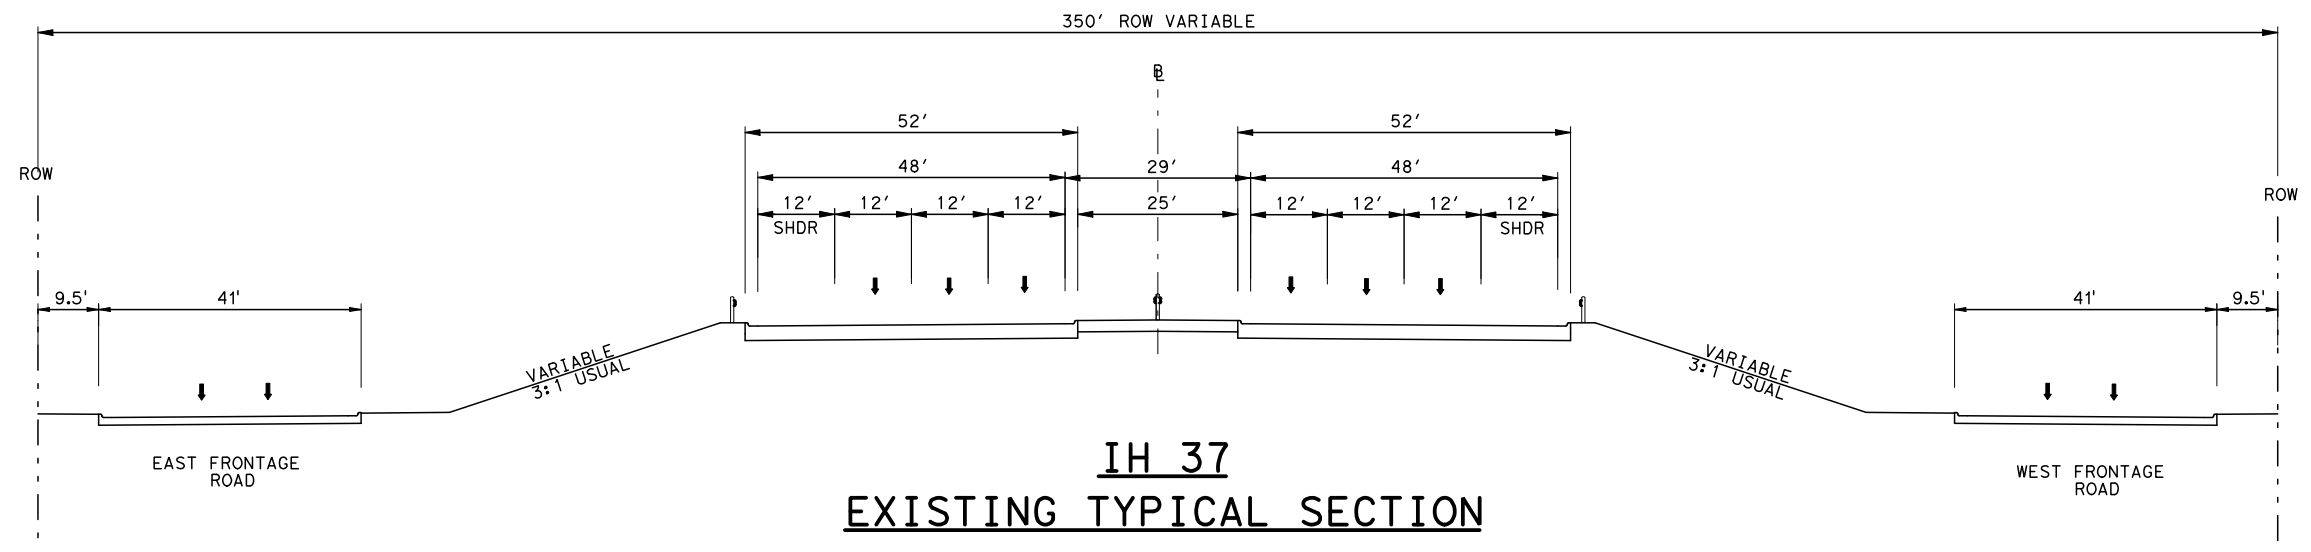
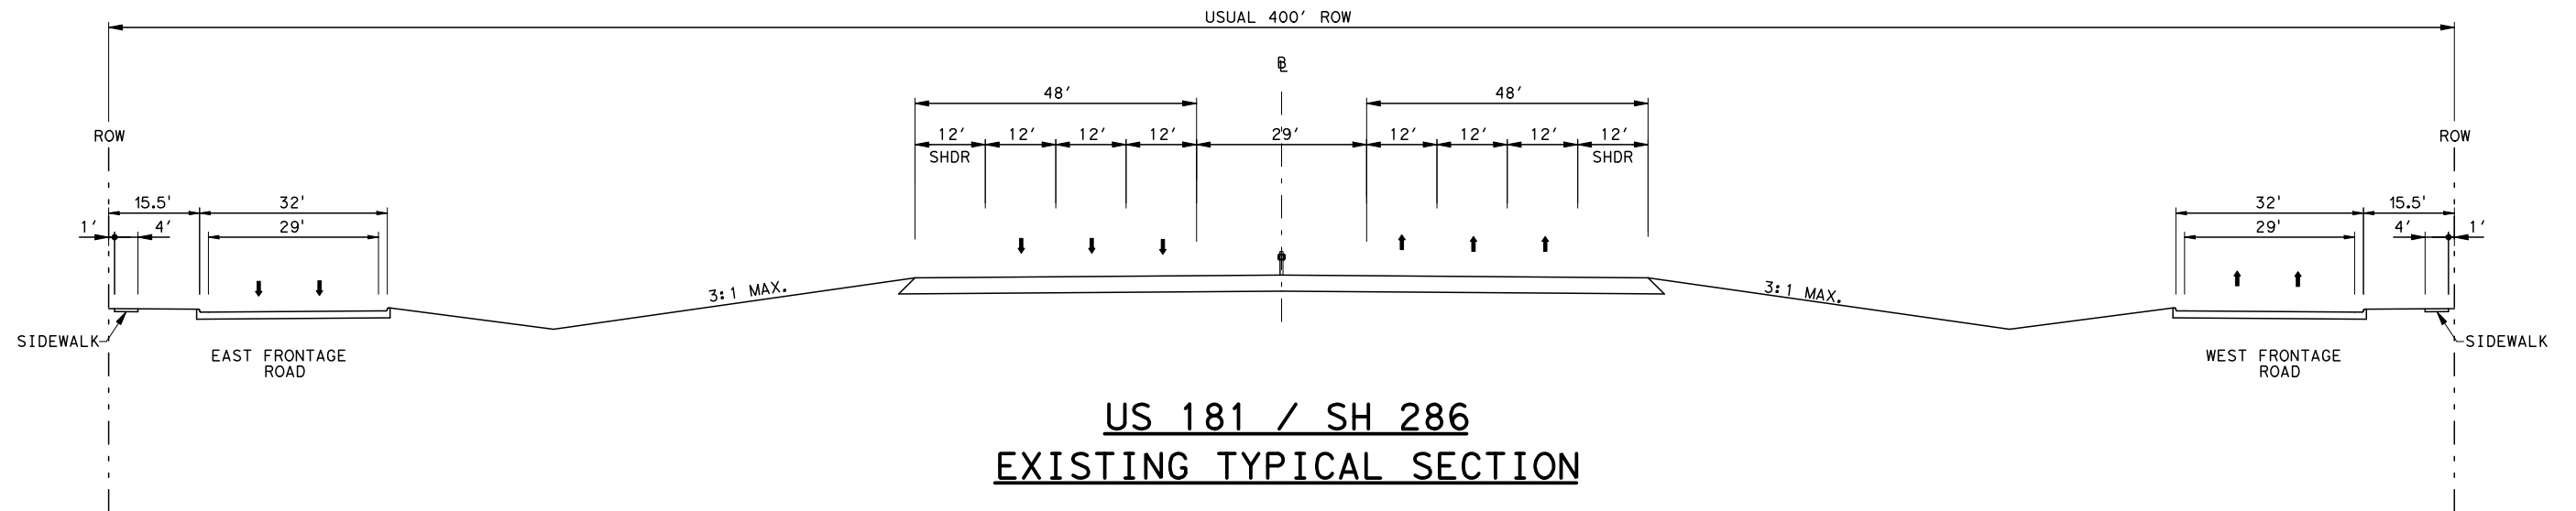
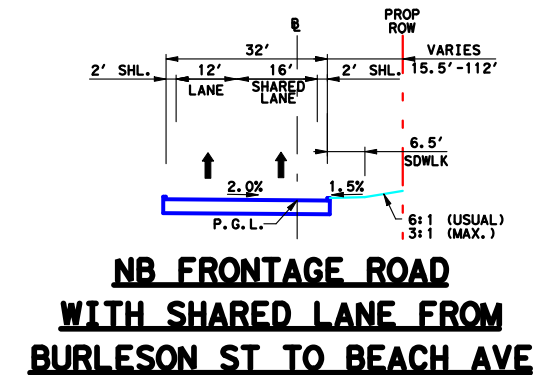
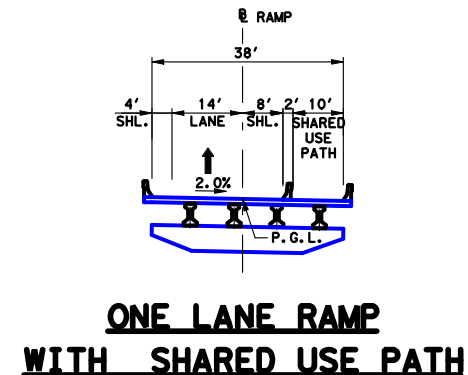
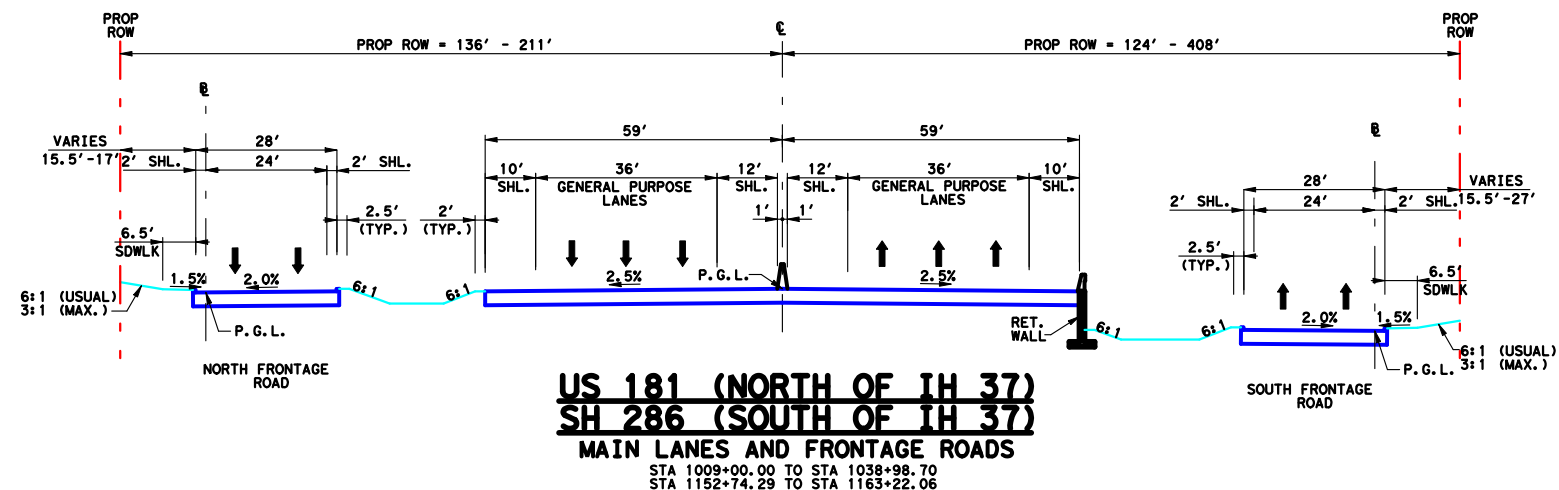
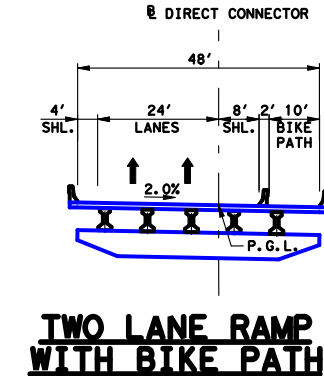
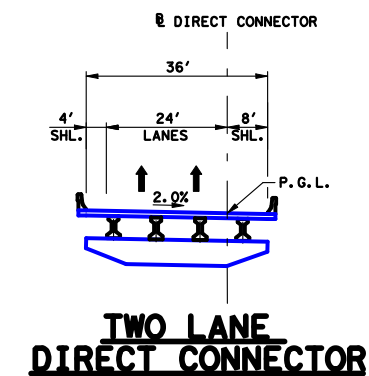
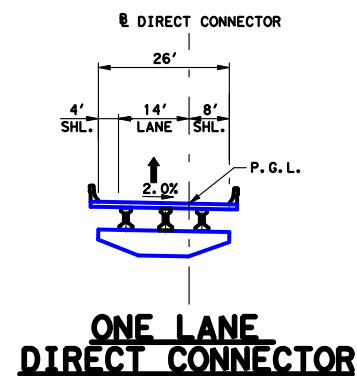
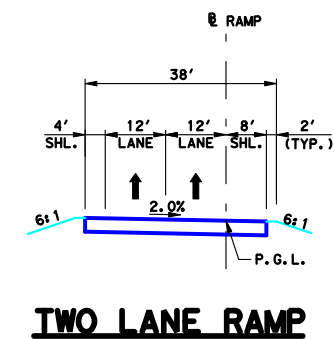
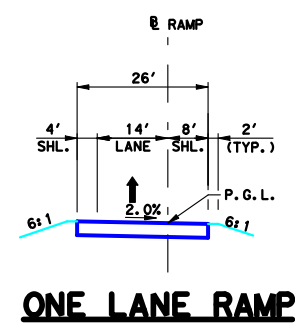
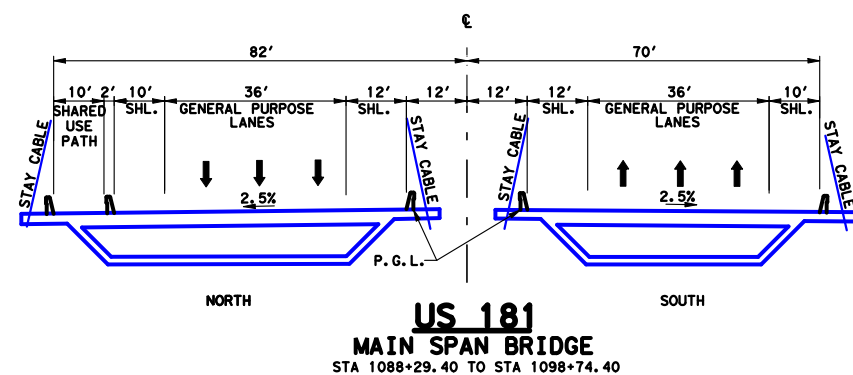
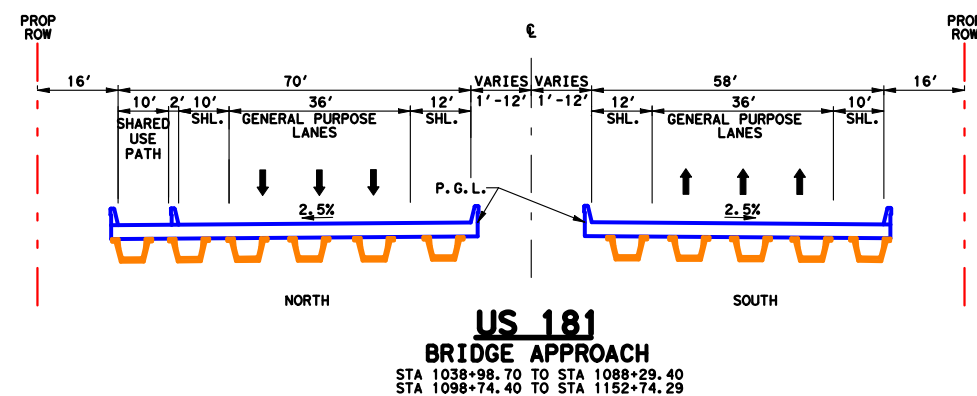


APPENDIX D
TYPICAL SECTIONS











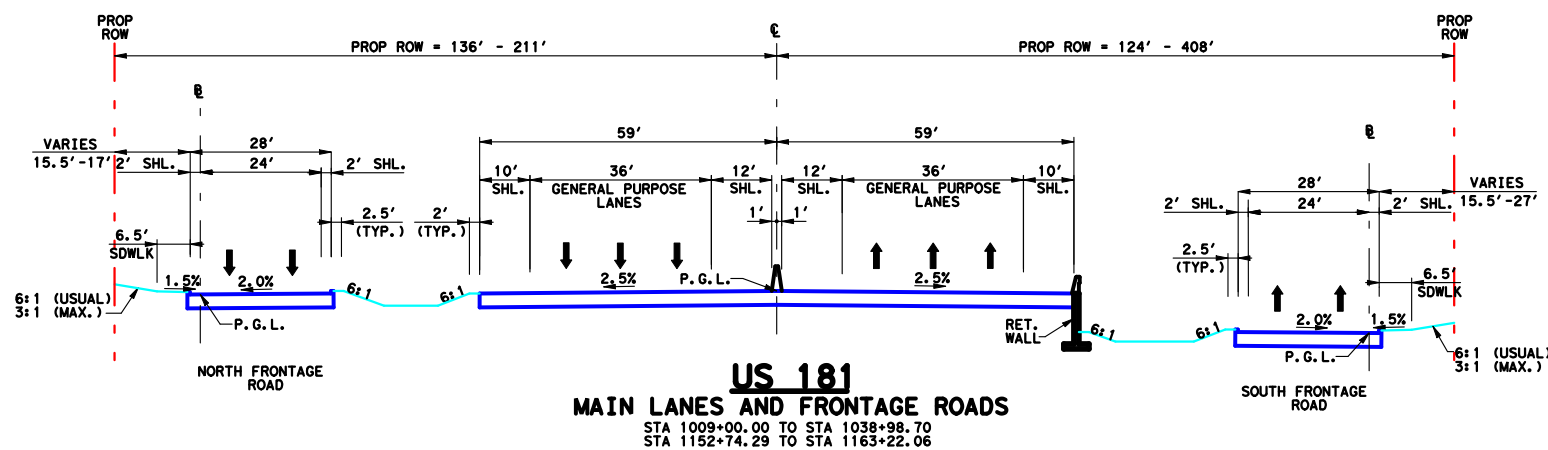


APPENDIX D - EXISTING TYPICAL SECTIONS

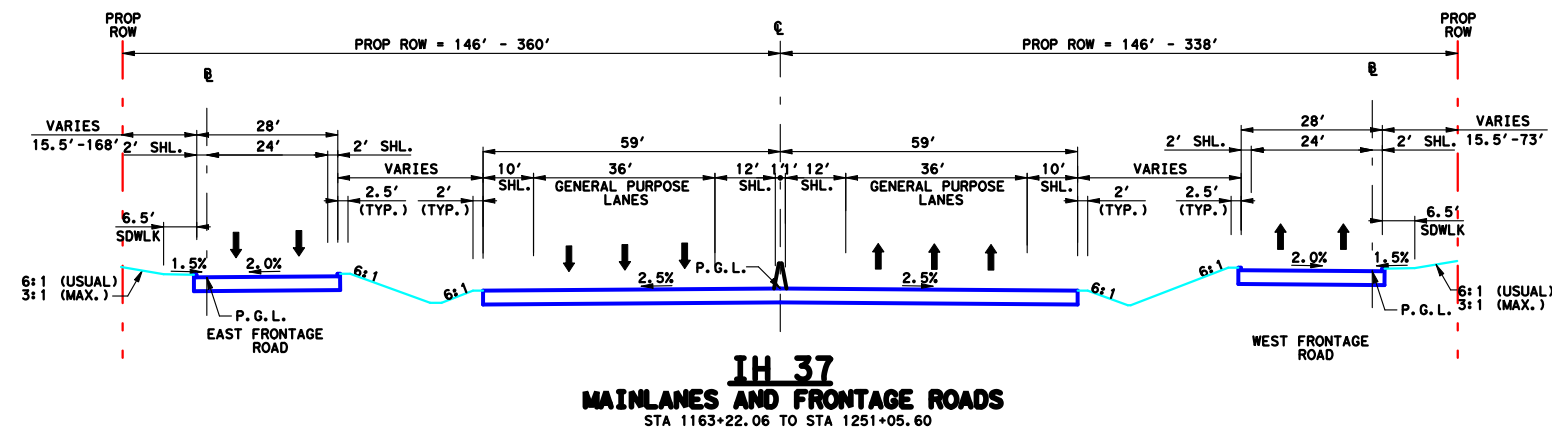



APPENDIX D - PROPOSED TYPICAL SECTIONS GREEN ALTERNATIVE






US 181 Harbor Bridge Final
Environmental Impact Statement
CSJ 0101-06-095

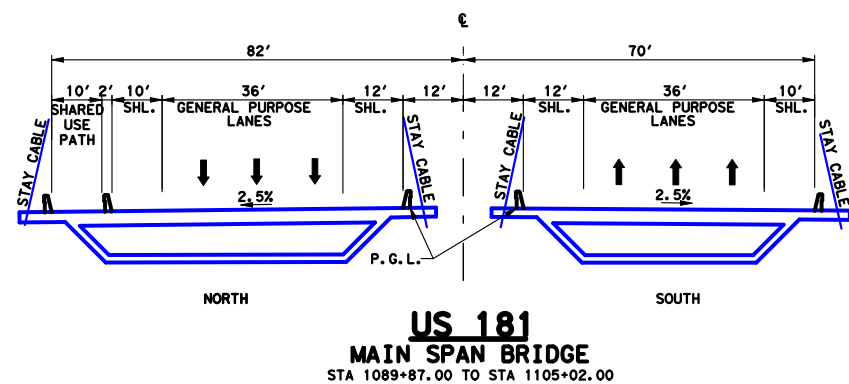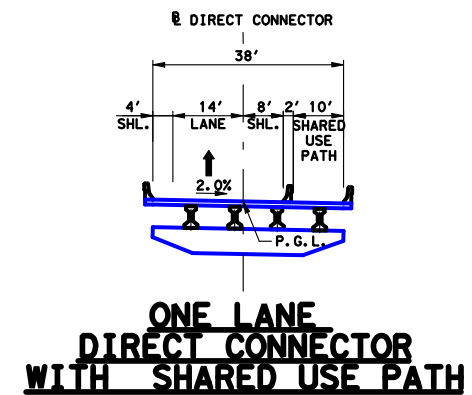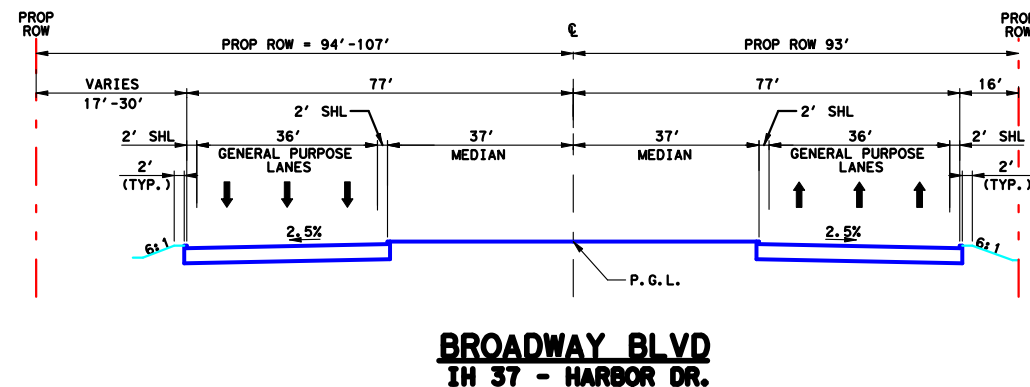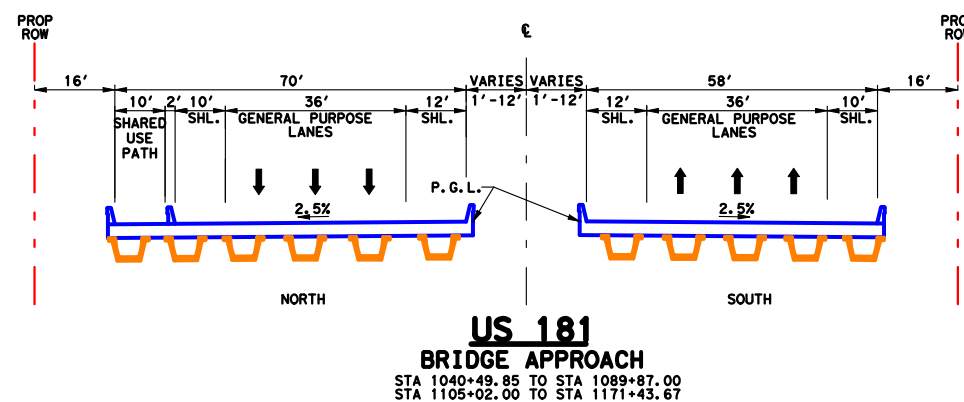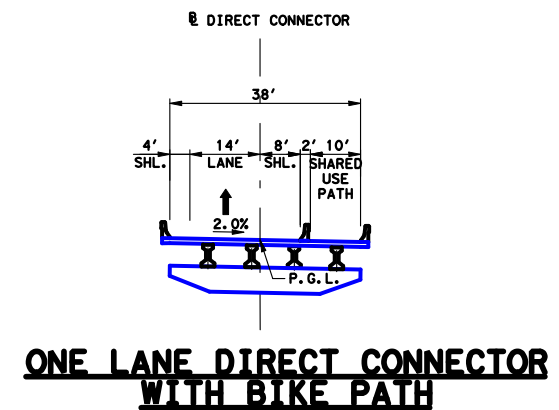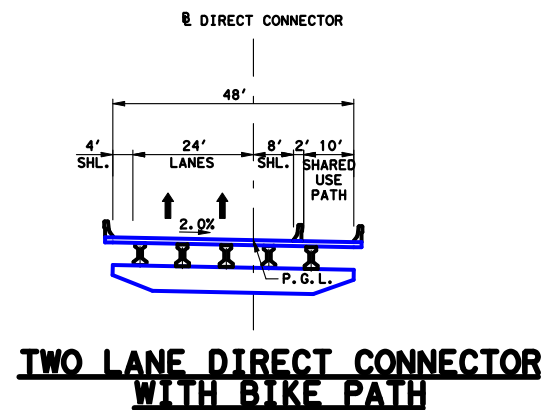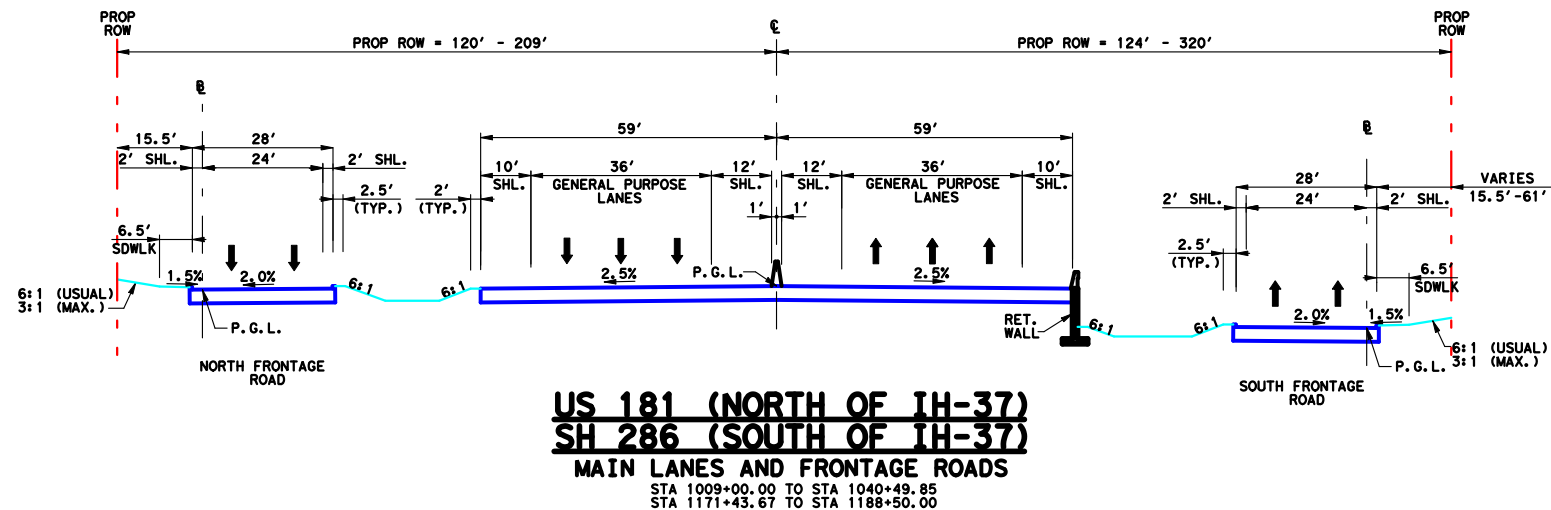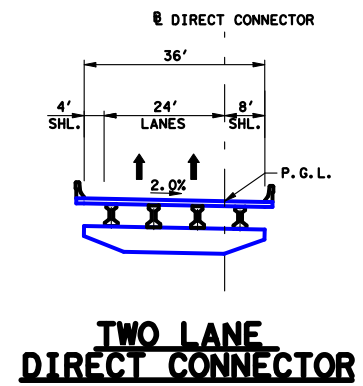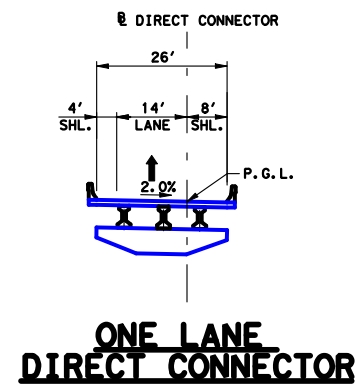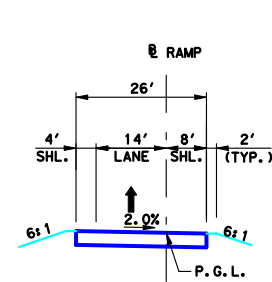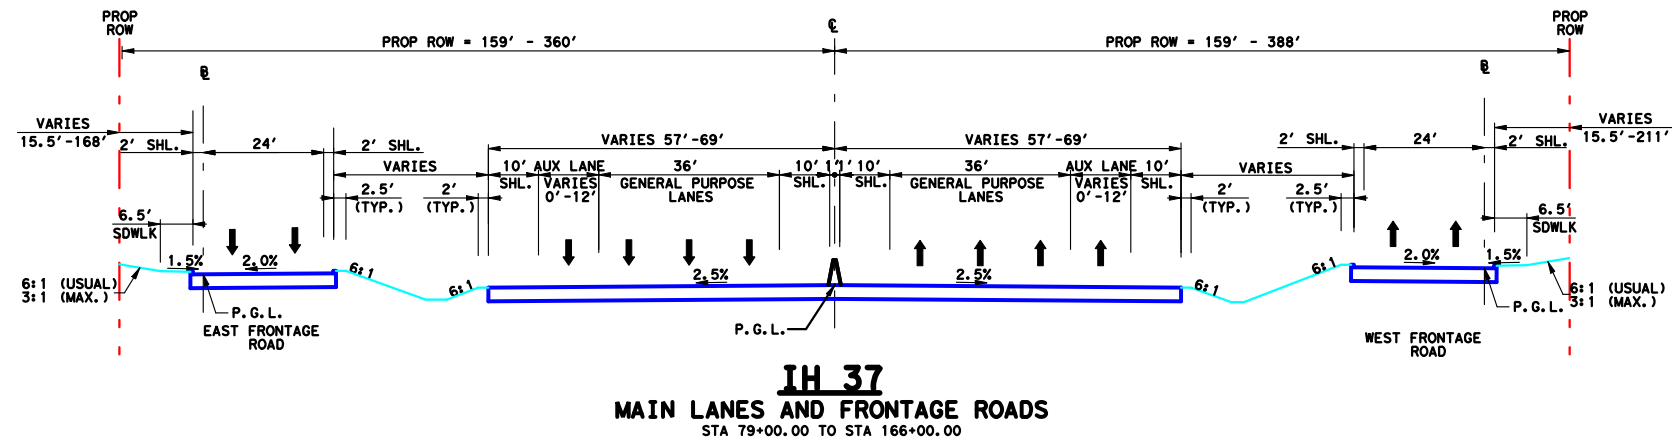

APPENDIX D - PROPOSED TYPICAL SECTIONS RED ALTERNATIVE


US 181 Harbor Bridge Final
Environmental Impact Statement
CSJ 0101-06-095








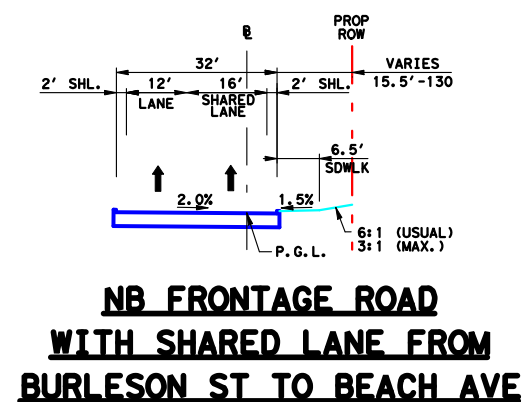
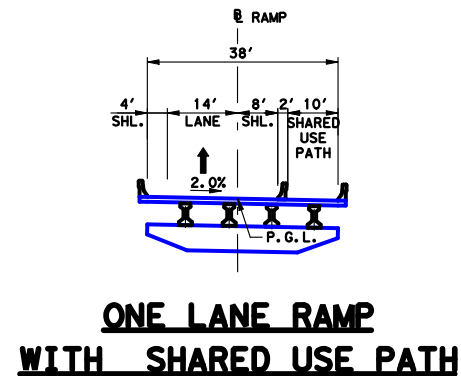


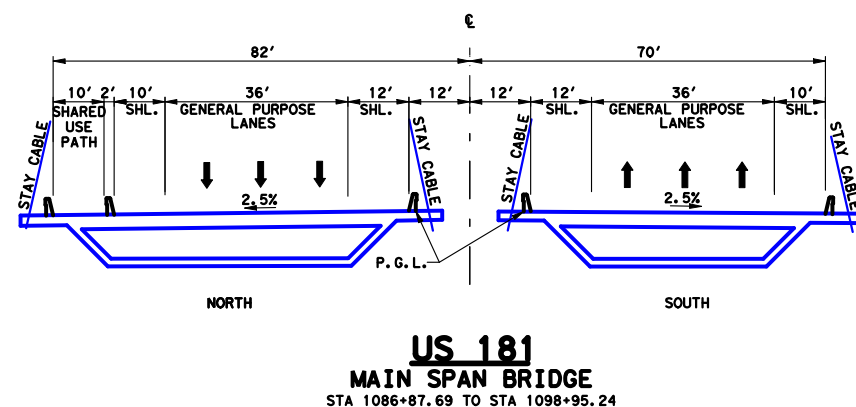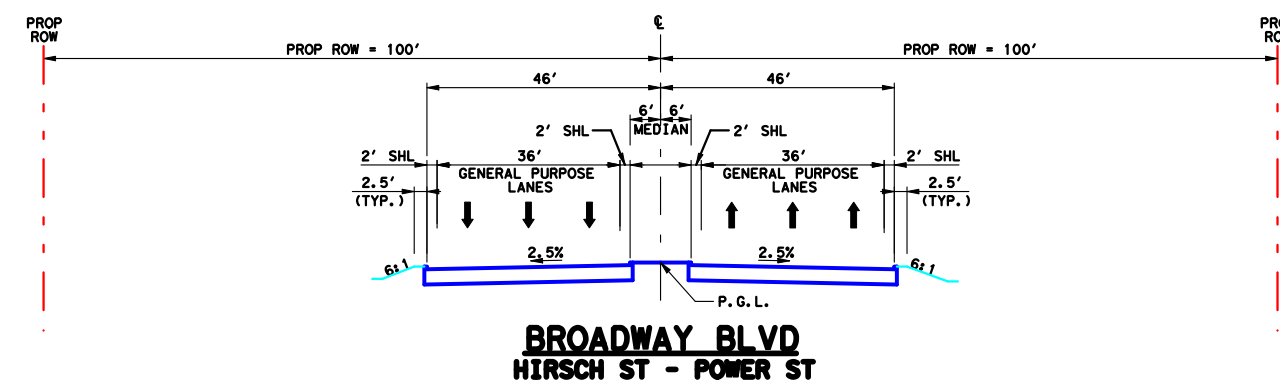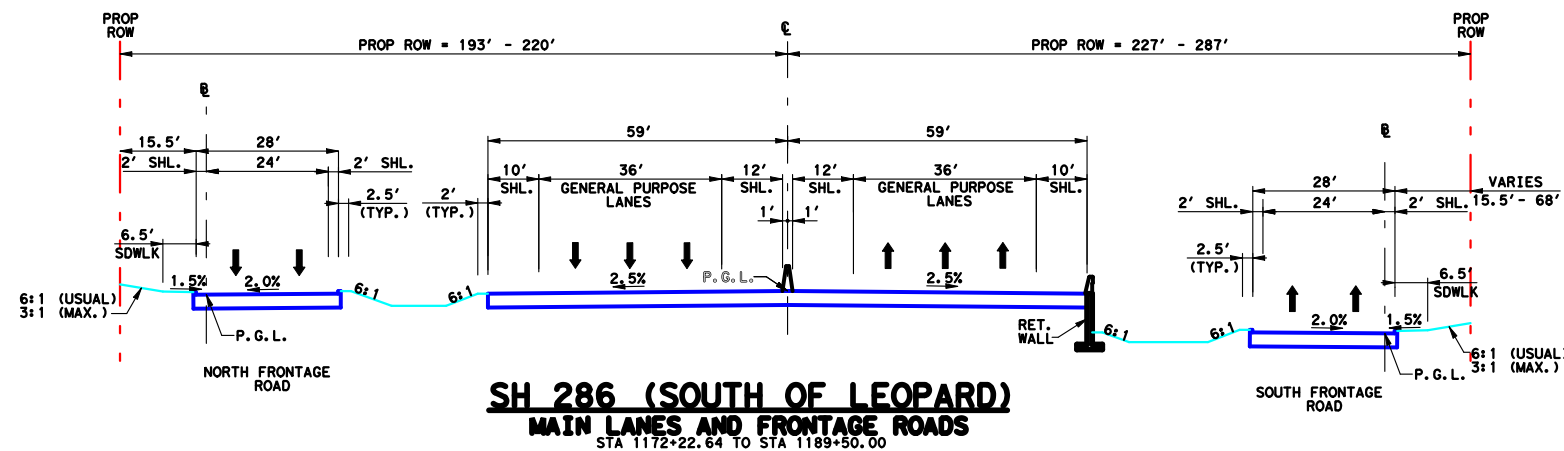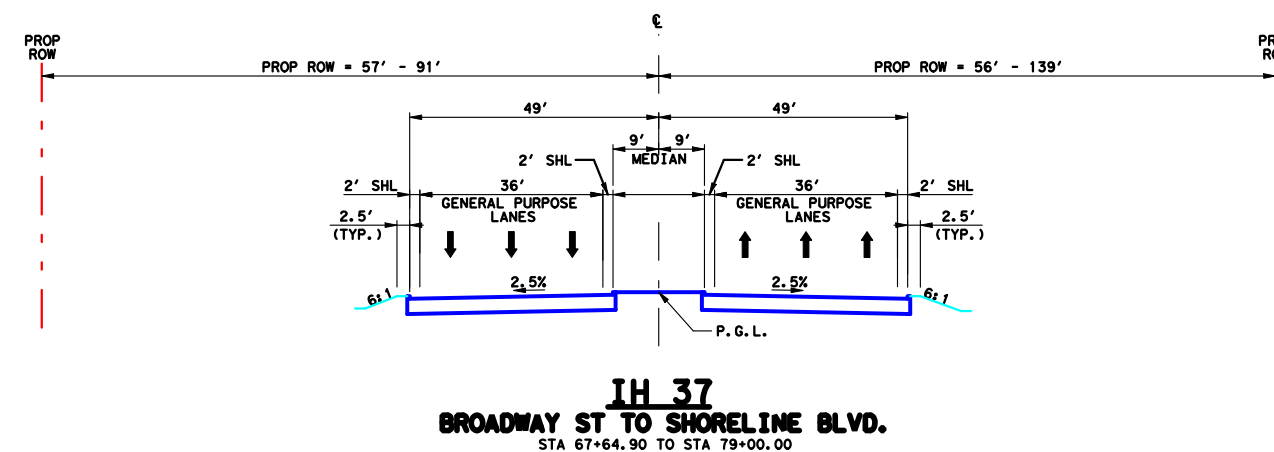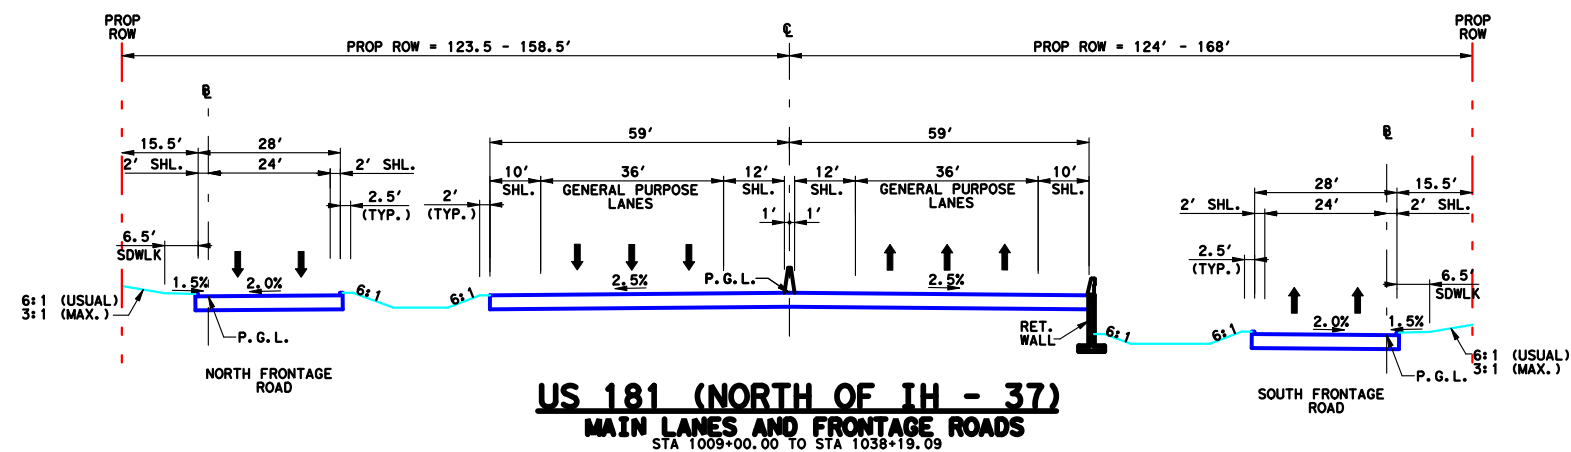



APPENDIX D - PROPOSED TYPICAL SECTIONS
 ORANGE ALTERNATIVE








US 181 Harbor Bridge Final
 Environmental Impact Statement
 CSJ 0101-06-095

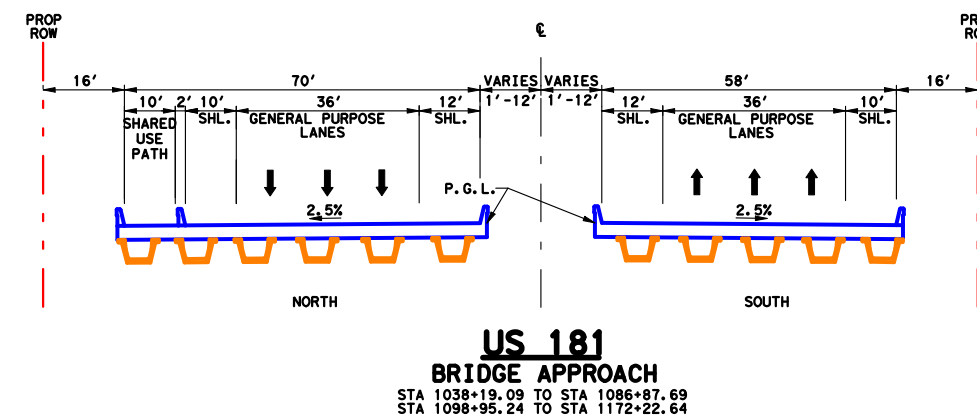

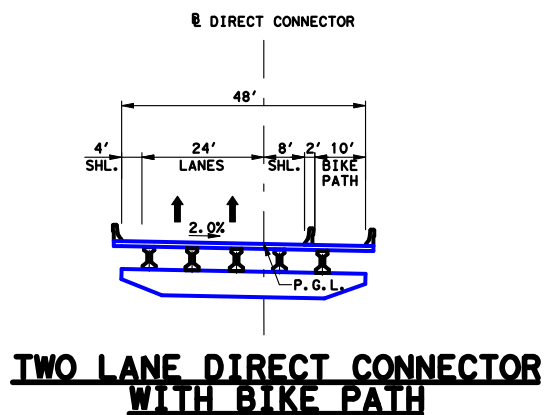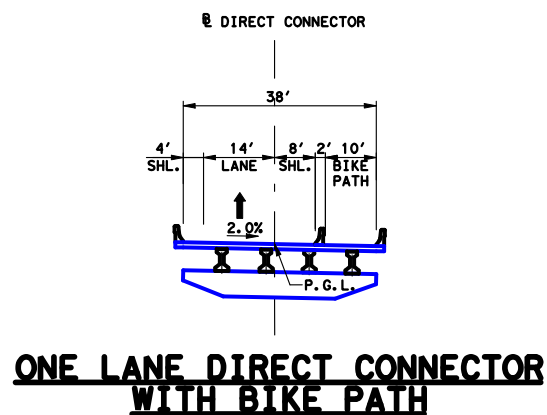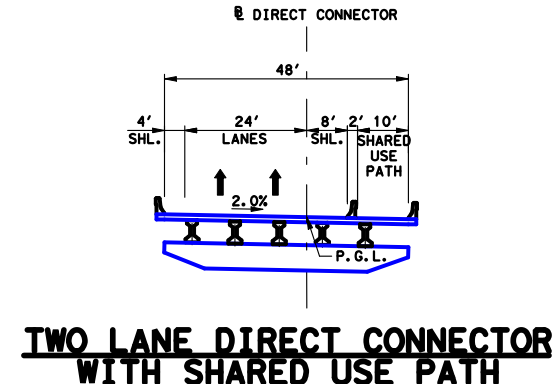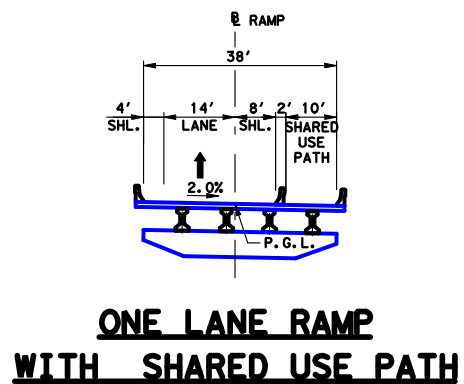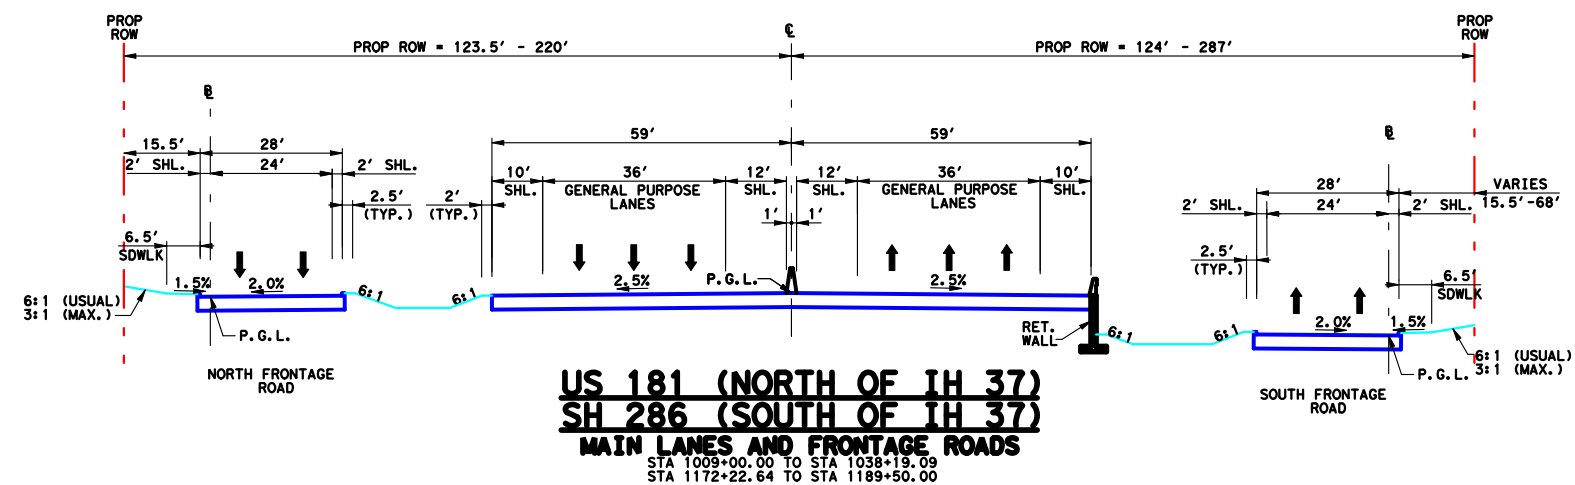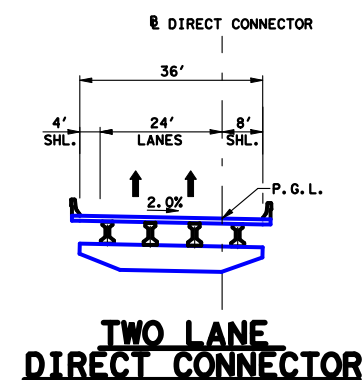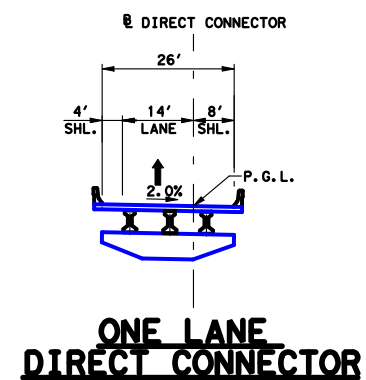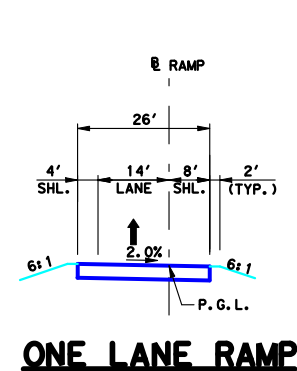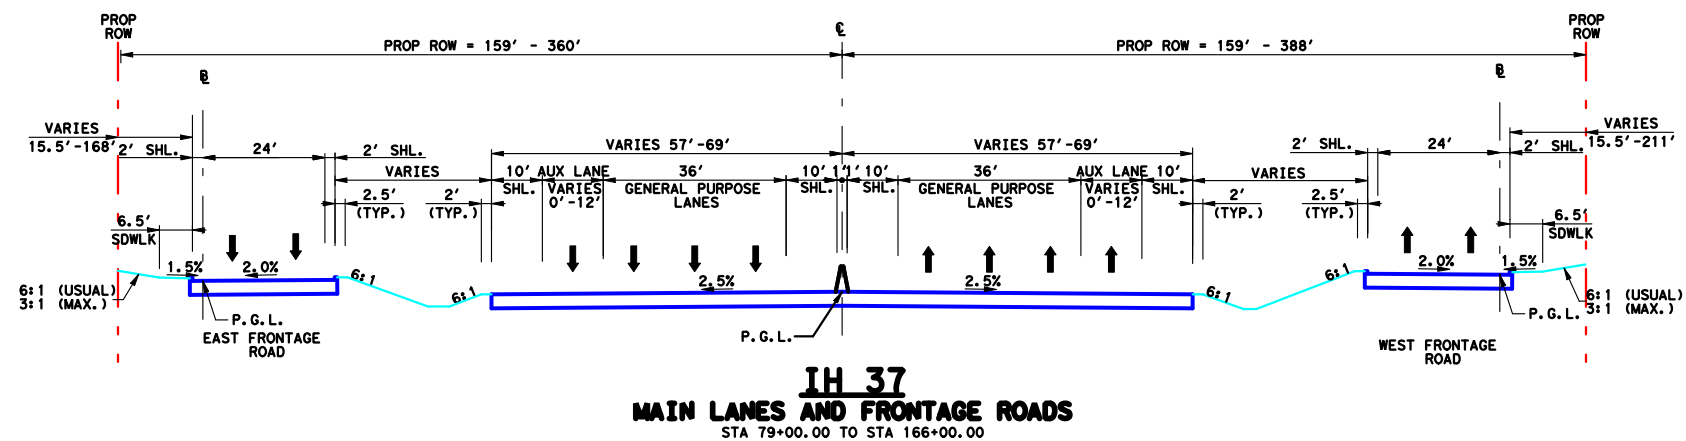








APPENDIX D - PROPOSED TYPICAL SECTIONS
ORANGE ALTERNATIVE
US 181 Harbor Bridge Final
Environmental Impact Statement
CSJ 0101-06-095

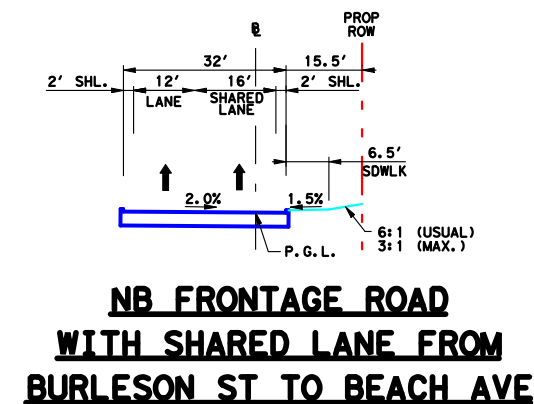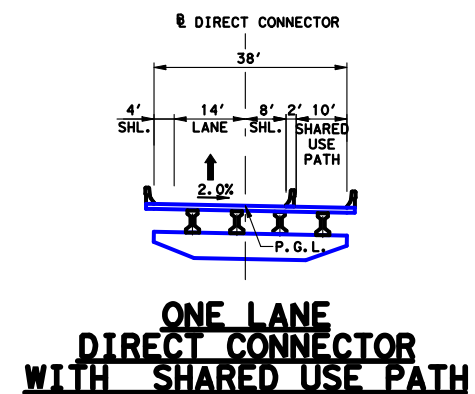

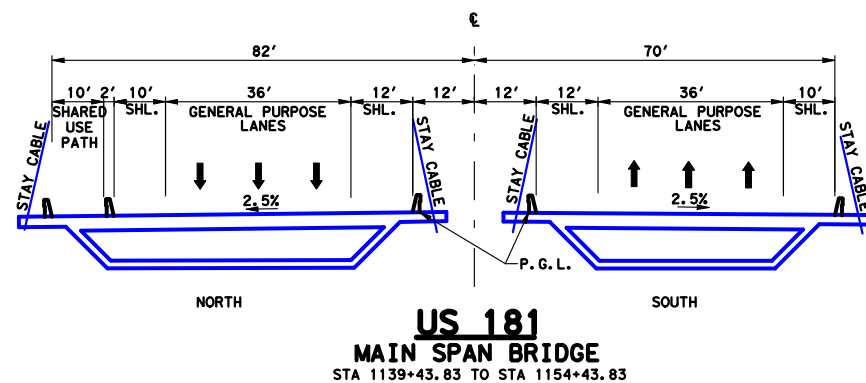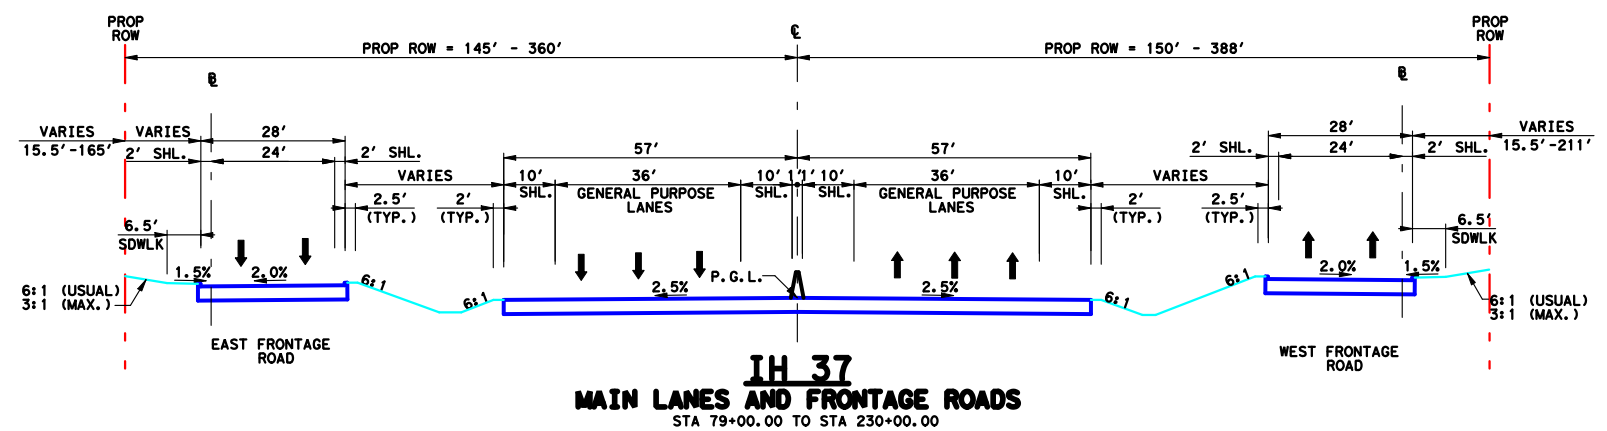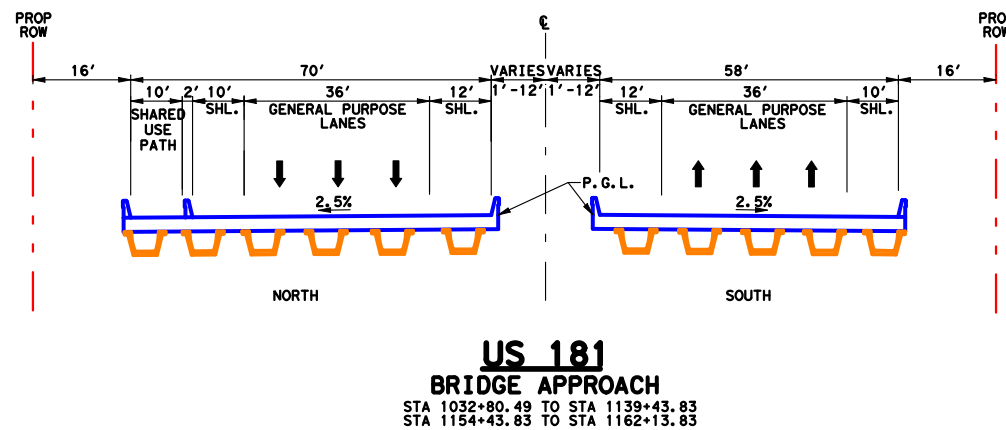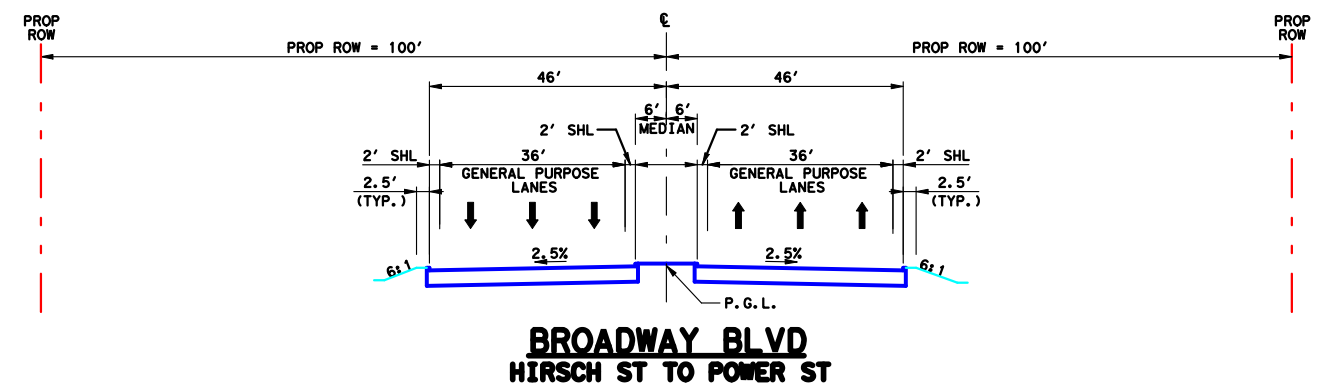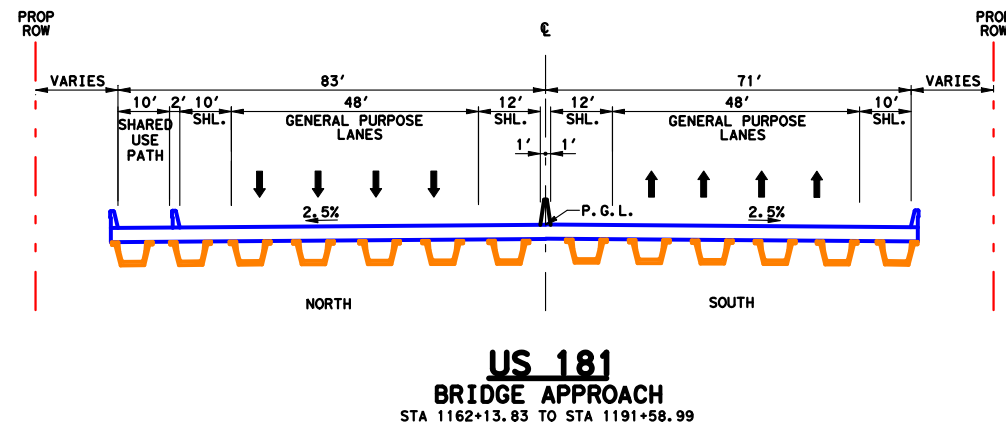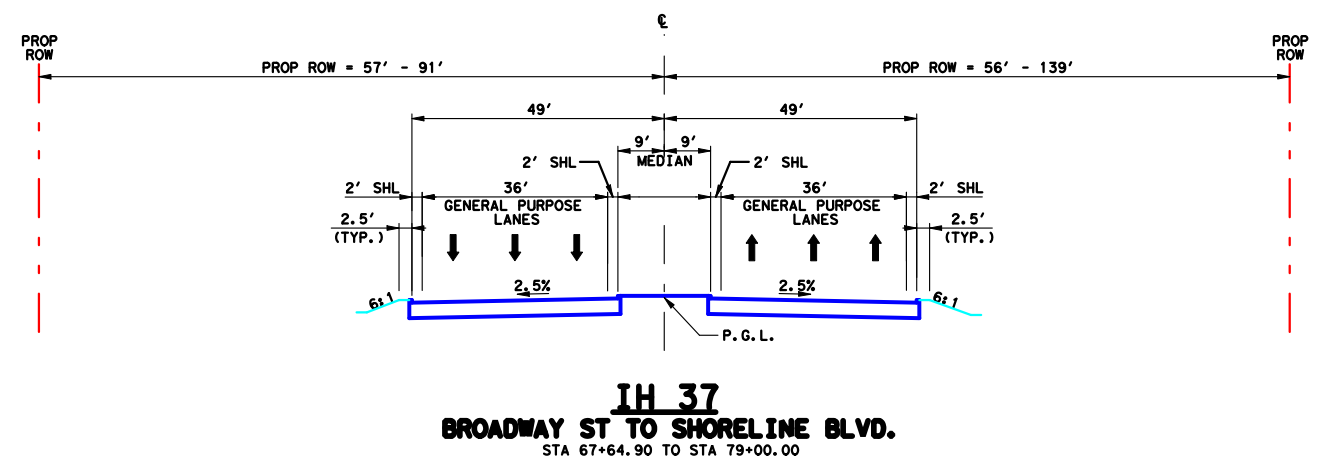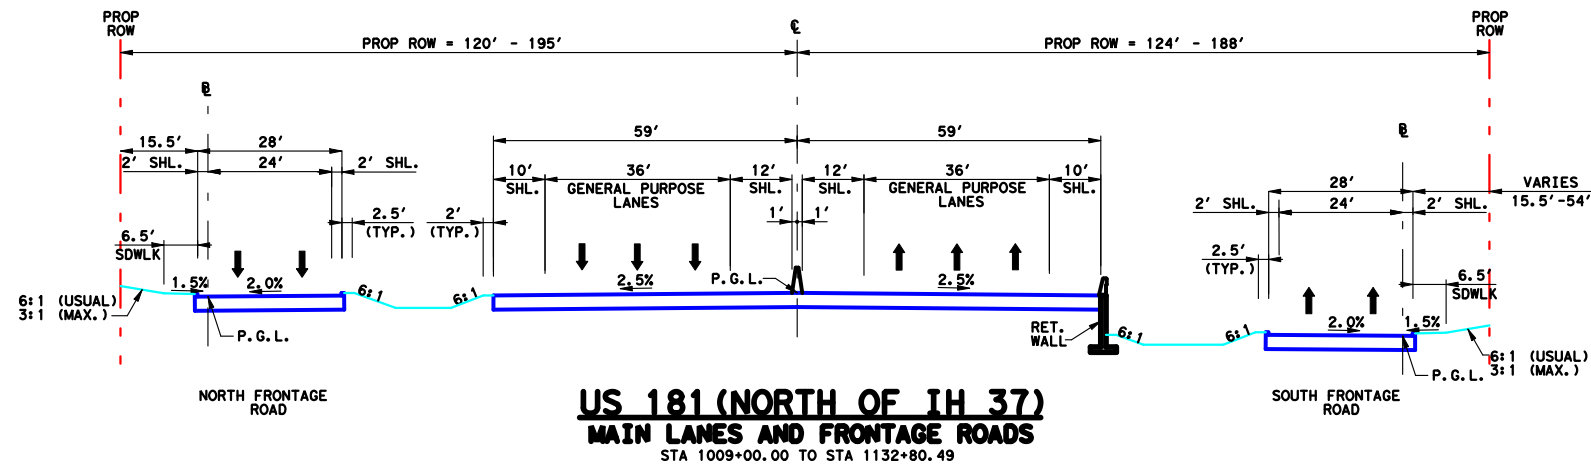

APPENDIX D - PROPOSED TYPICAL SECTIONS WEST ALTERNATIVE

US 181 Harbor Bridge Final
 Environmental Impact Statement
 CSJ 0101-06-095

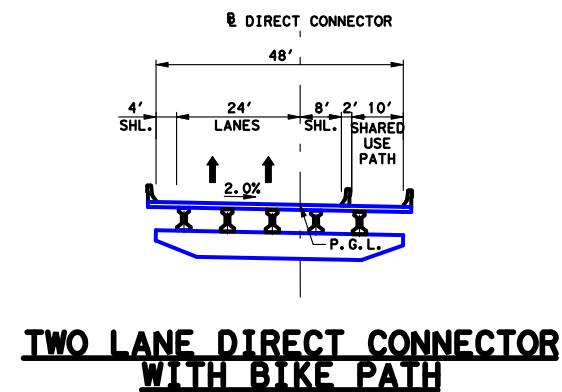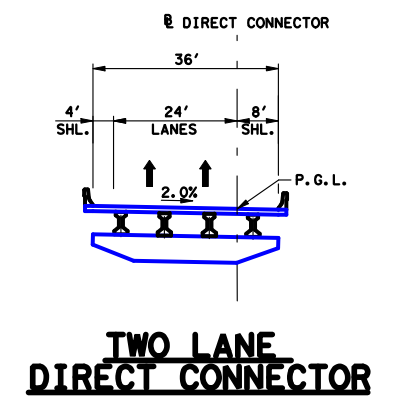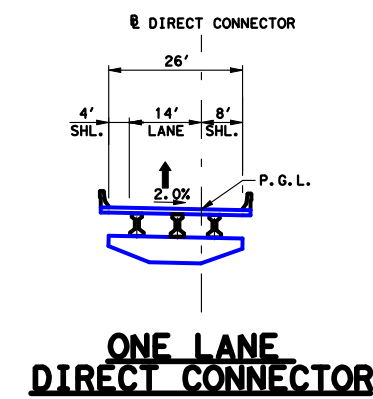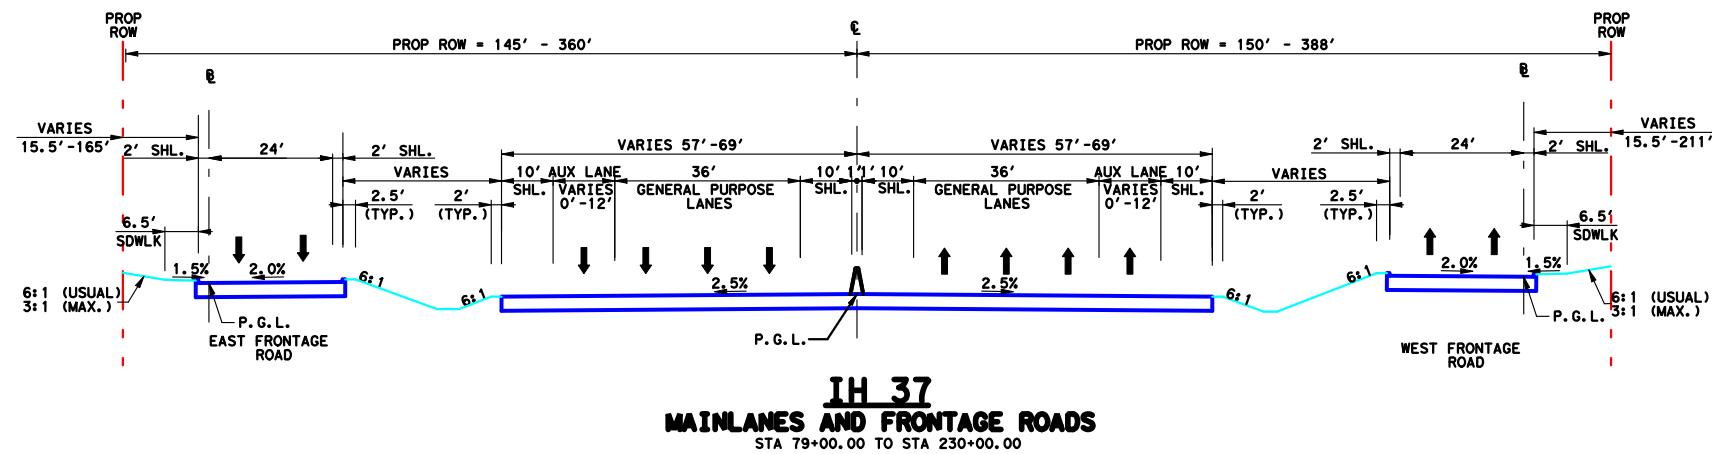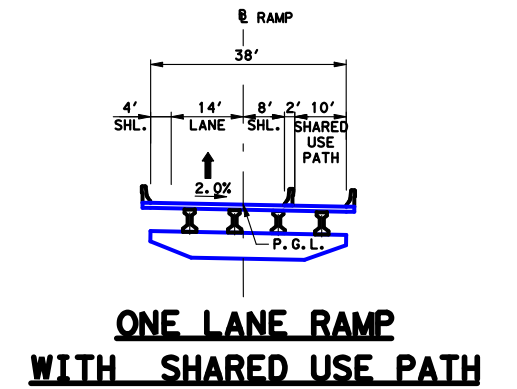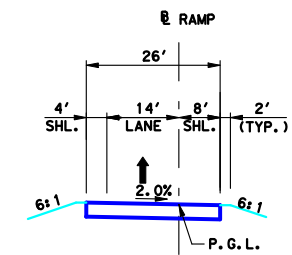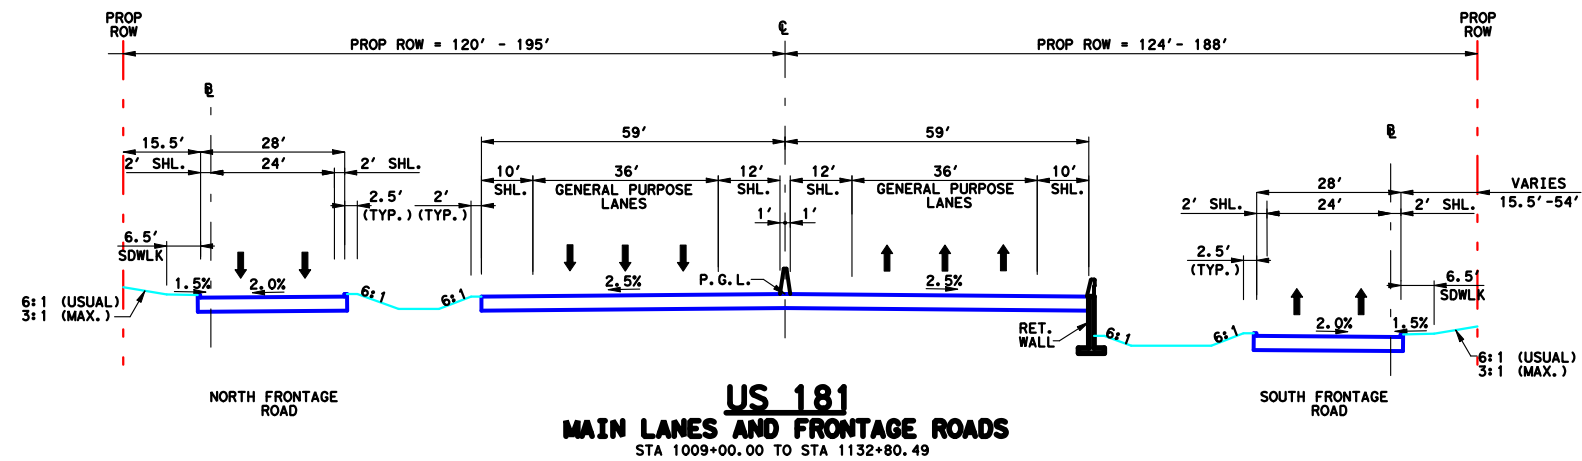

APPENDIX D - PROPOSED TYPICAL SECTIONS WEST ALTERNATIVE

US 181 Harbor Bridge Final
Environmental Impact Statement
CSJ 0101-06-095

